


Louise



FRONT ELEVATION

SCALE 1:100

3x2 PARK to LANEWAY SERIES

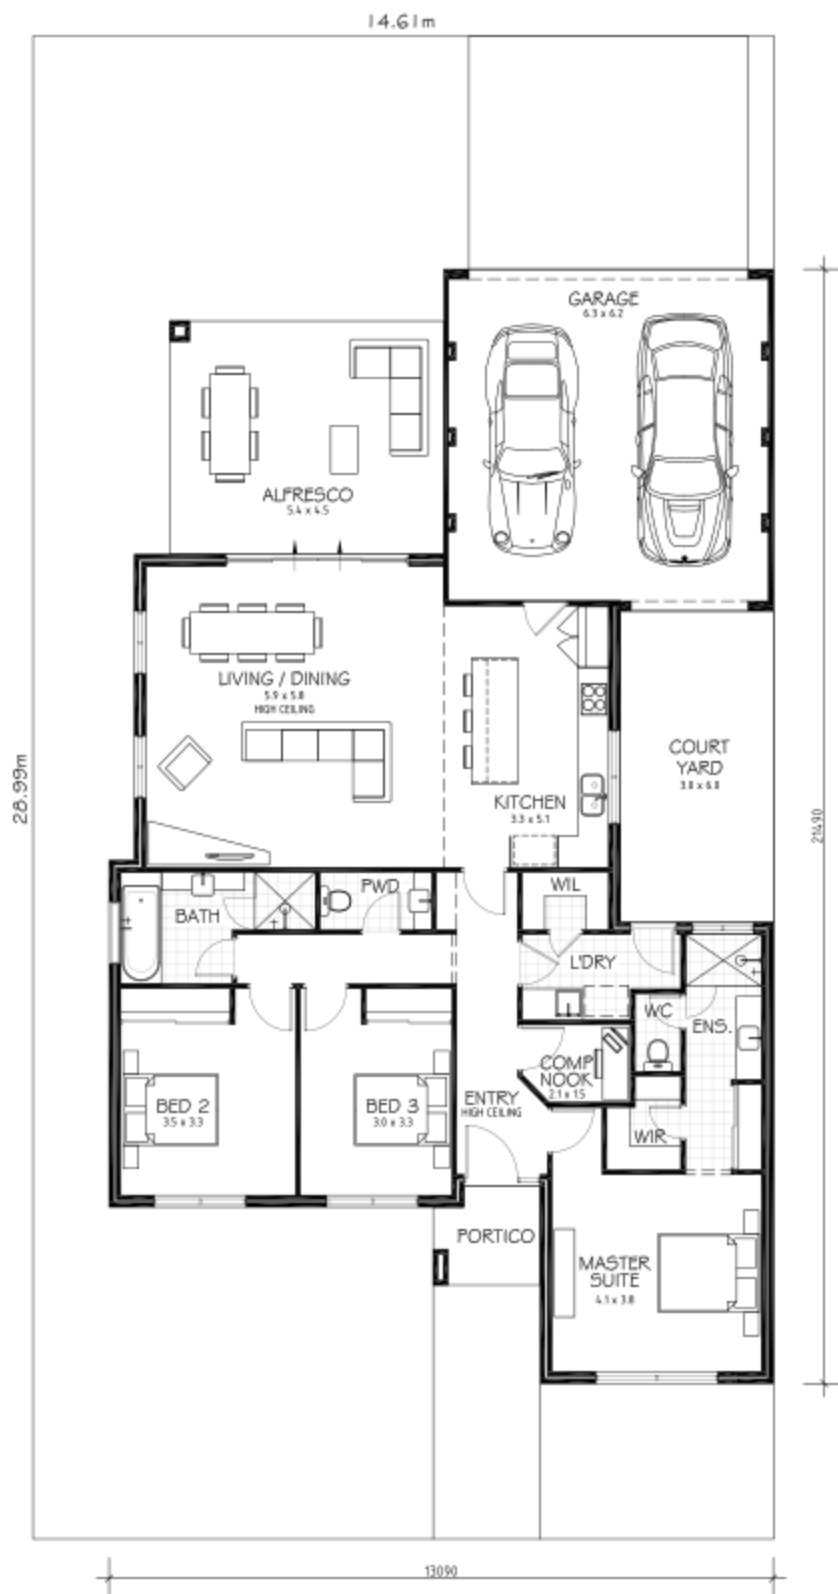

FLOOR PLAN

SCALE 1:100

AREA: sqm	
HOUSE	152.35 sqm
GARAGE	42.35 sqm
PORTICO	5.76 sqm
ALFRESCO	24.30 sqm
TOTAL AREA	225.51 sqm